
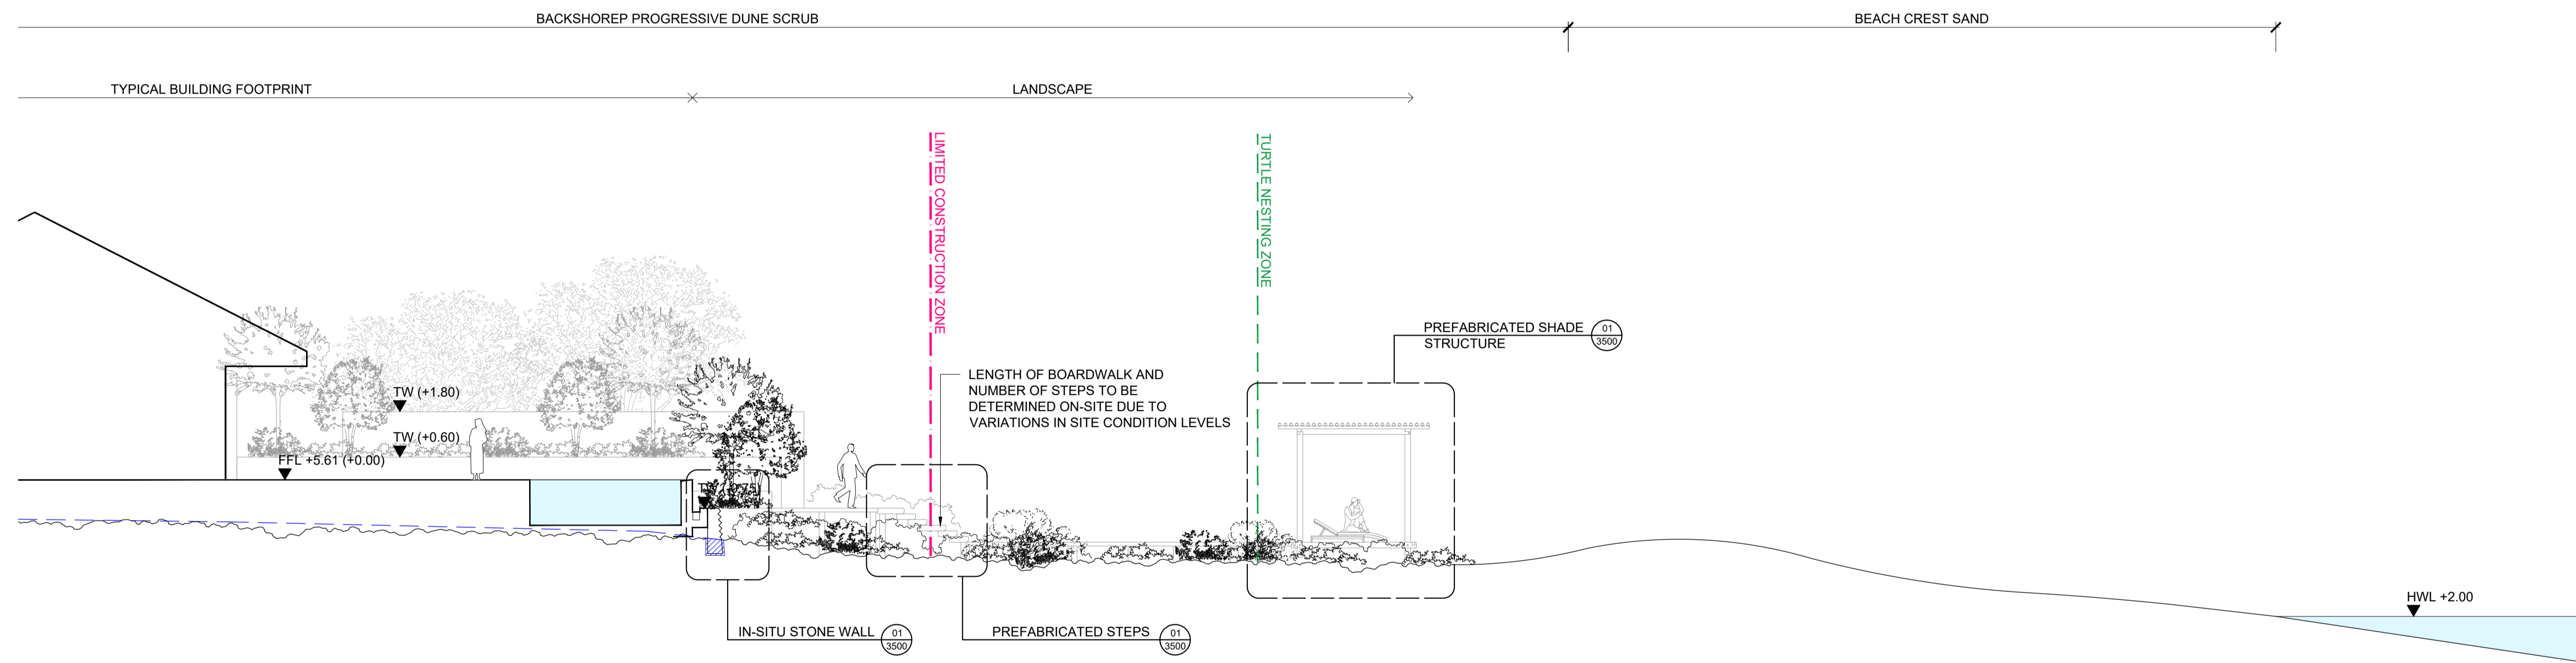


- GENERAL NOTES:
- All dimensions and levels to be checked and verified on site before commencing any work or producing shop drawings
  - This drawing is to be read in conjunction with all other relevant drawings, specifications and schedules.
  - Any discrepancy concerning the drawings should be referred to the originator / contract administrator immediately
  - All dimensions in millimetres unless noted otherwise
  - All levels in metres
  - Existing service alignments to be checked on site by the contractor on site by the contractor prior to construction work commencing

KEYPLAN

LEGEND

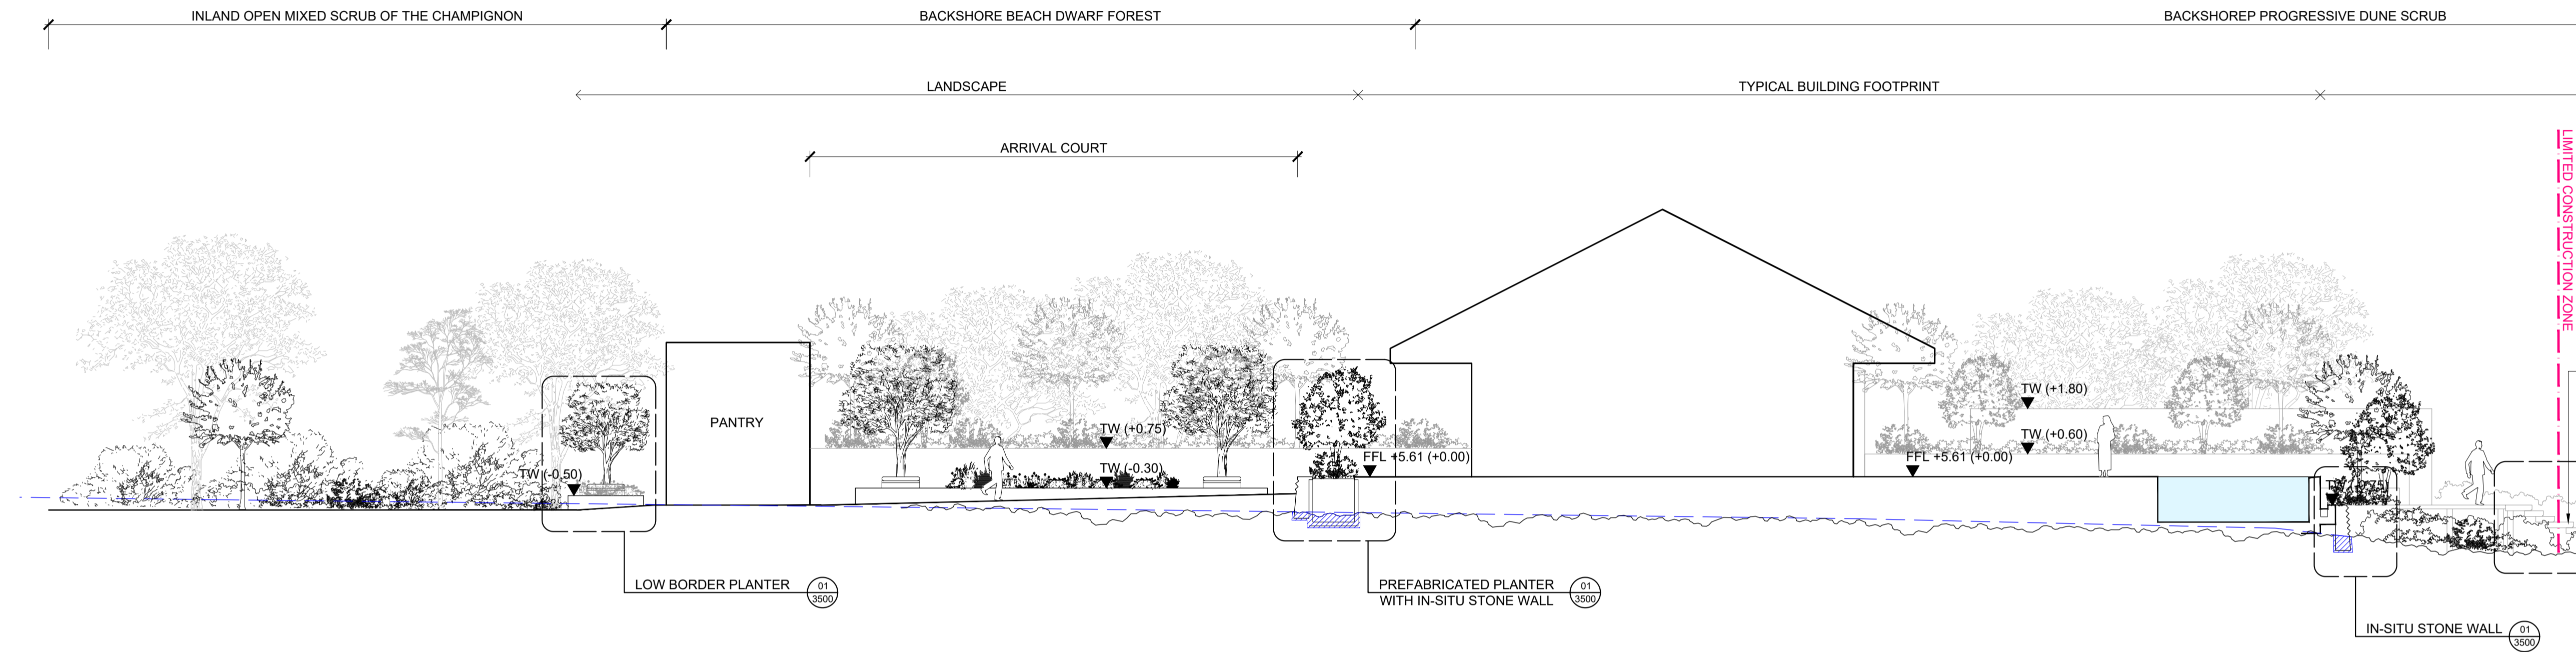

NOTE: FOR DESIGN INTENT REFER TO AIS0692-GRA-SB-11-PREFABRICATED COMPONENTS

Rev.	Date	Description	DL	TK
-	20/03/2024	FOR INFORMATION		

**grant associates**  
 Landscape Architecture, Urban Design, Creative Ecology  
 67 Tras Street Singapore 079006  
 Tel: +65 6221 3596, Fax: +65 6221 4272  
 Email: info@grant-associates.com.sg

CLIENT

**IDCC** International Design & Consultant Company  
 The Eighteen Tower | Lusail City, State of Qatar | P.O.Box: 202267  
 T: +974 4429 2220 F: +974 4429 2942  
 W: www.idcc.com

PROJECT  
 Assomption Resort, Seychelles

TITLE  
 MOCK UP VILLA SECTION 01

Scale:	Date:	DL	Checked:	Approved:
1:100	20 MAR 2024	DL	TK	TK

Status:  
 LANDSCAPE SCHEMATIC DESIGN

Drawing Number: 692-GRA-MU-DR-L-1300