


- GENERAL NOTES:
1. All dimensions and levels to be checked and verified on site before commencing any work or producing shop drawings
  2. This drawing is to be read in conjunction with all other relevant drawings, specifications and schedules.
  3. Any discrepancy concerning the drawings should be referred to the originator / contract administrator immediately
  4. All dimensions in millimetres unless noted otherwise
  5. All levels in metres
  6. Existing service alignments to be checked on site by the contractor on site by the contractor prior to construction work commencing


KEYPLAN

LEGEND

EXCAVATION AREA

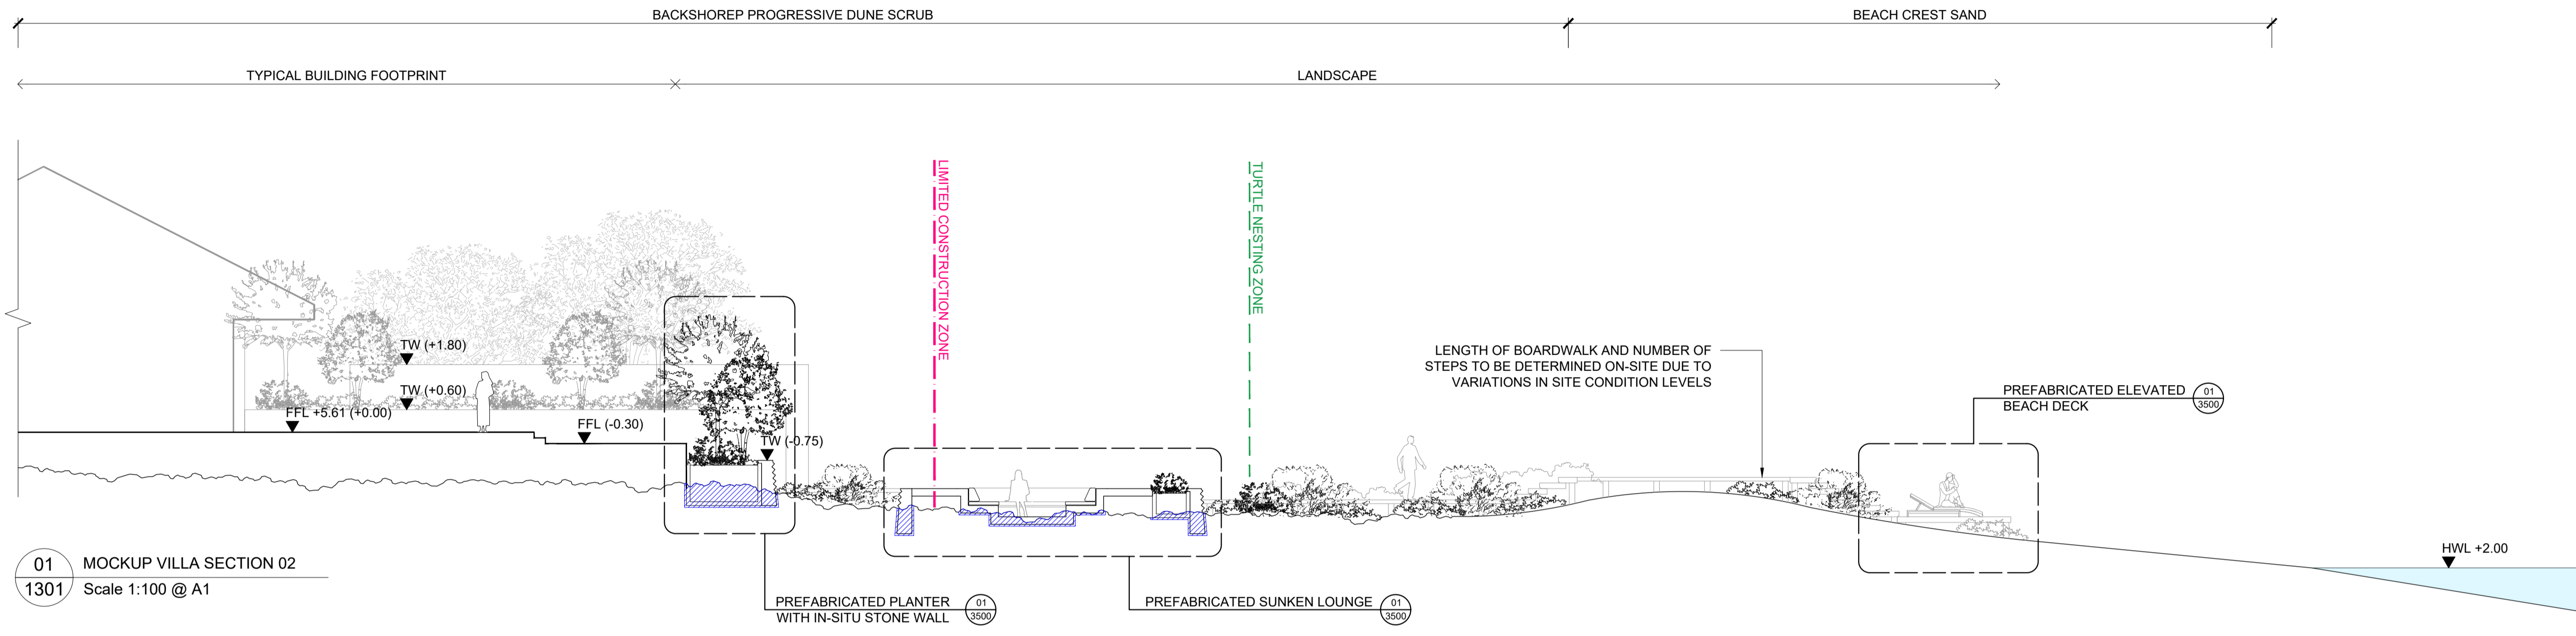

01 MOCKUP VILLA SECTION 02  
1301 Scale 1:100 @ A1

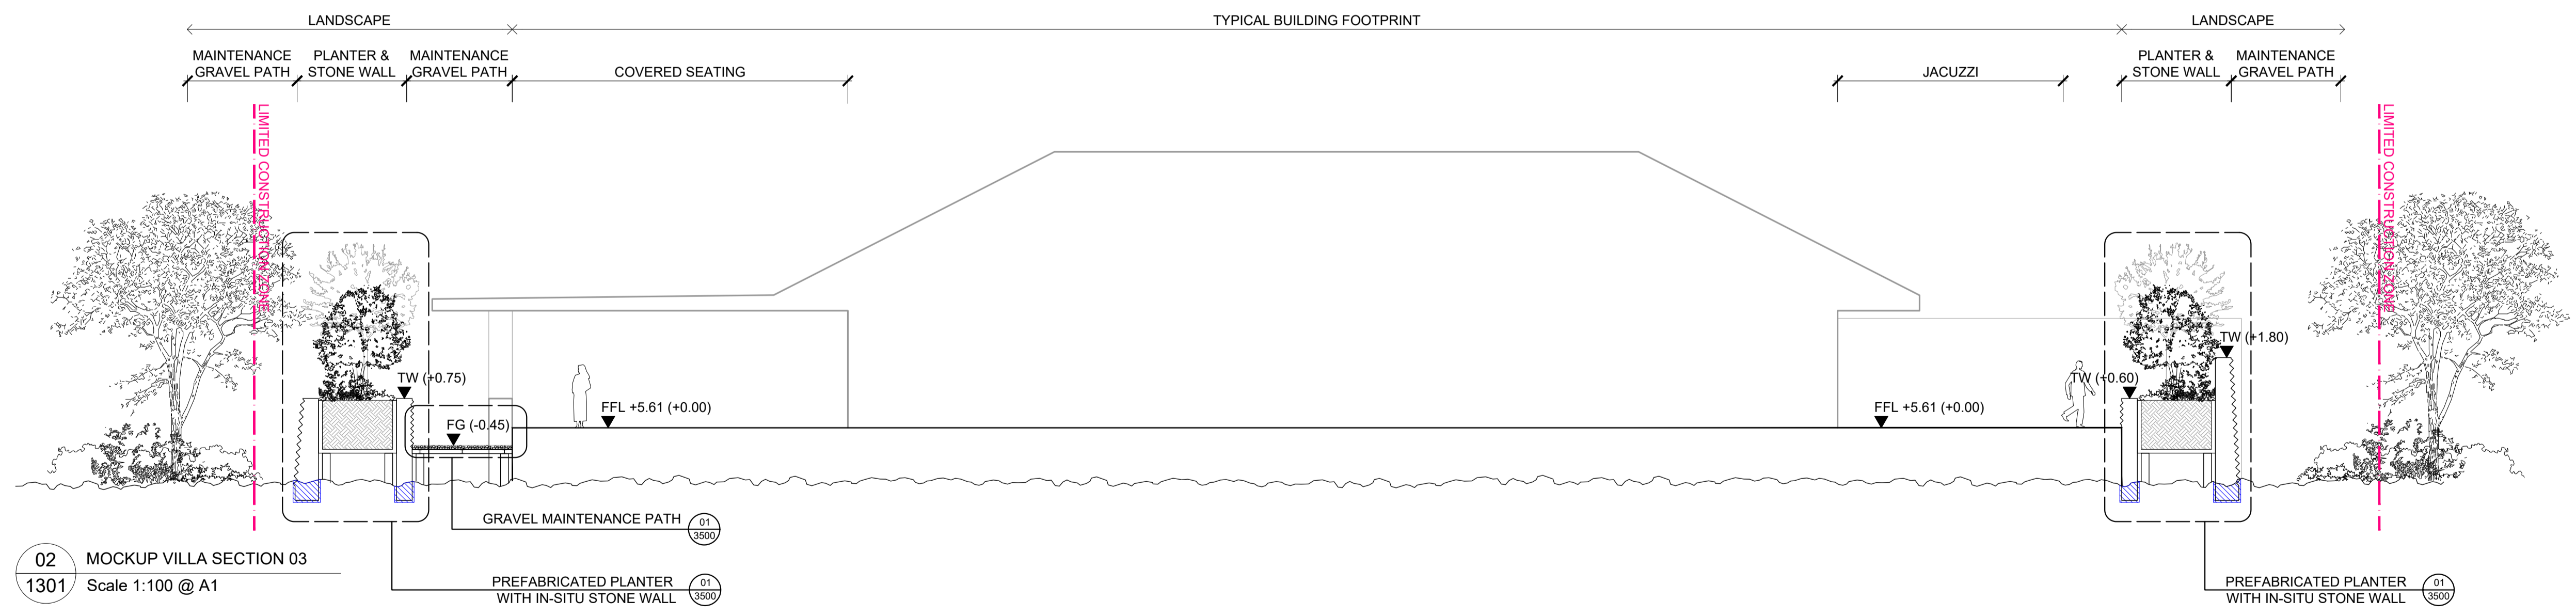

02 MOCKUP VILLA SECTION 03  
1301 Scale 1:100 @ A1

NOTE: 01/3500 FOR DESIGN INTENT REFER TO AIS0692-GRA-SB-11-PREFABRICATED COMPONENTS

Rev.	Date	Description	DL	TK
-	20/03/2024	FOR INFORMATION		

**grant associates**  
Landscape Architecture, Urban Design, Creative Ecology  
67 Tras Street Singapore 079006  
Tel: +65 6221 3596, Fax: +65 6221 4272  
Email: info@grant-associates.com.sg

CLIENT  
**IDCC** International Design & Consultant Company  
The Eighteen Tower | Lusail City, State of Qatar | P.O.Box: 202267  
T: +974 4429 2220 F: +974 4429 2942  
W: www.idcc.com

PROJECT  
Assomption Resort, Seychelles

TITLE  
MOCK UP VILLA SECTION 02 & 03

Scale: 1:100	Date: 20 MAR 2024	Drawn: DL	Checked: TK	Approved: TK
-----------------	----------------------	--------------	----------------	-----------------

Status:  
LANDSCAPE SCHEMATIC DESIGN  
Drawing Number:  
692-GRA-MU-DR-L-1301