


- GENERAL NOTES:
1. All dimensions and levels to be checked and verified on site before commencing any work or producing shop drawings
 2. This drawing is to be read in conjunction with all other relevant drawings, specifications and schedules.
 3. Any discrepancy concerning the drawings should be referred to the originator / contract administrator immediately
 4. All dimensions in millimetres unless noted otherwise
 5. All levels in metres
 6. Existing service alignments to be checked on site by the contractor on site by the contractor prior to construction work commencing

KEYPLAN

LEGEND

Rev.	Date	Description	DL	TK
-	20/03/2024	FOR INFORMATION	DL	TK

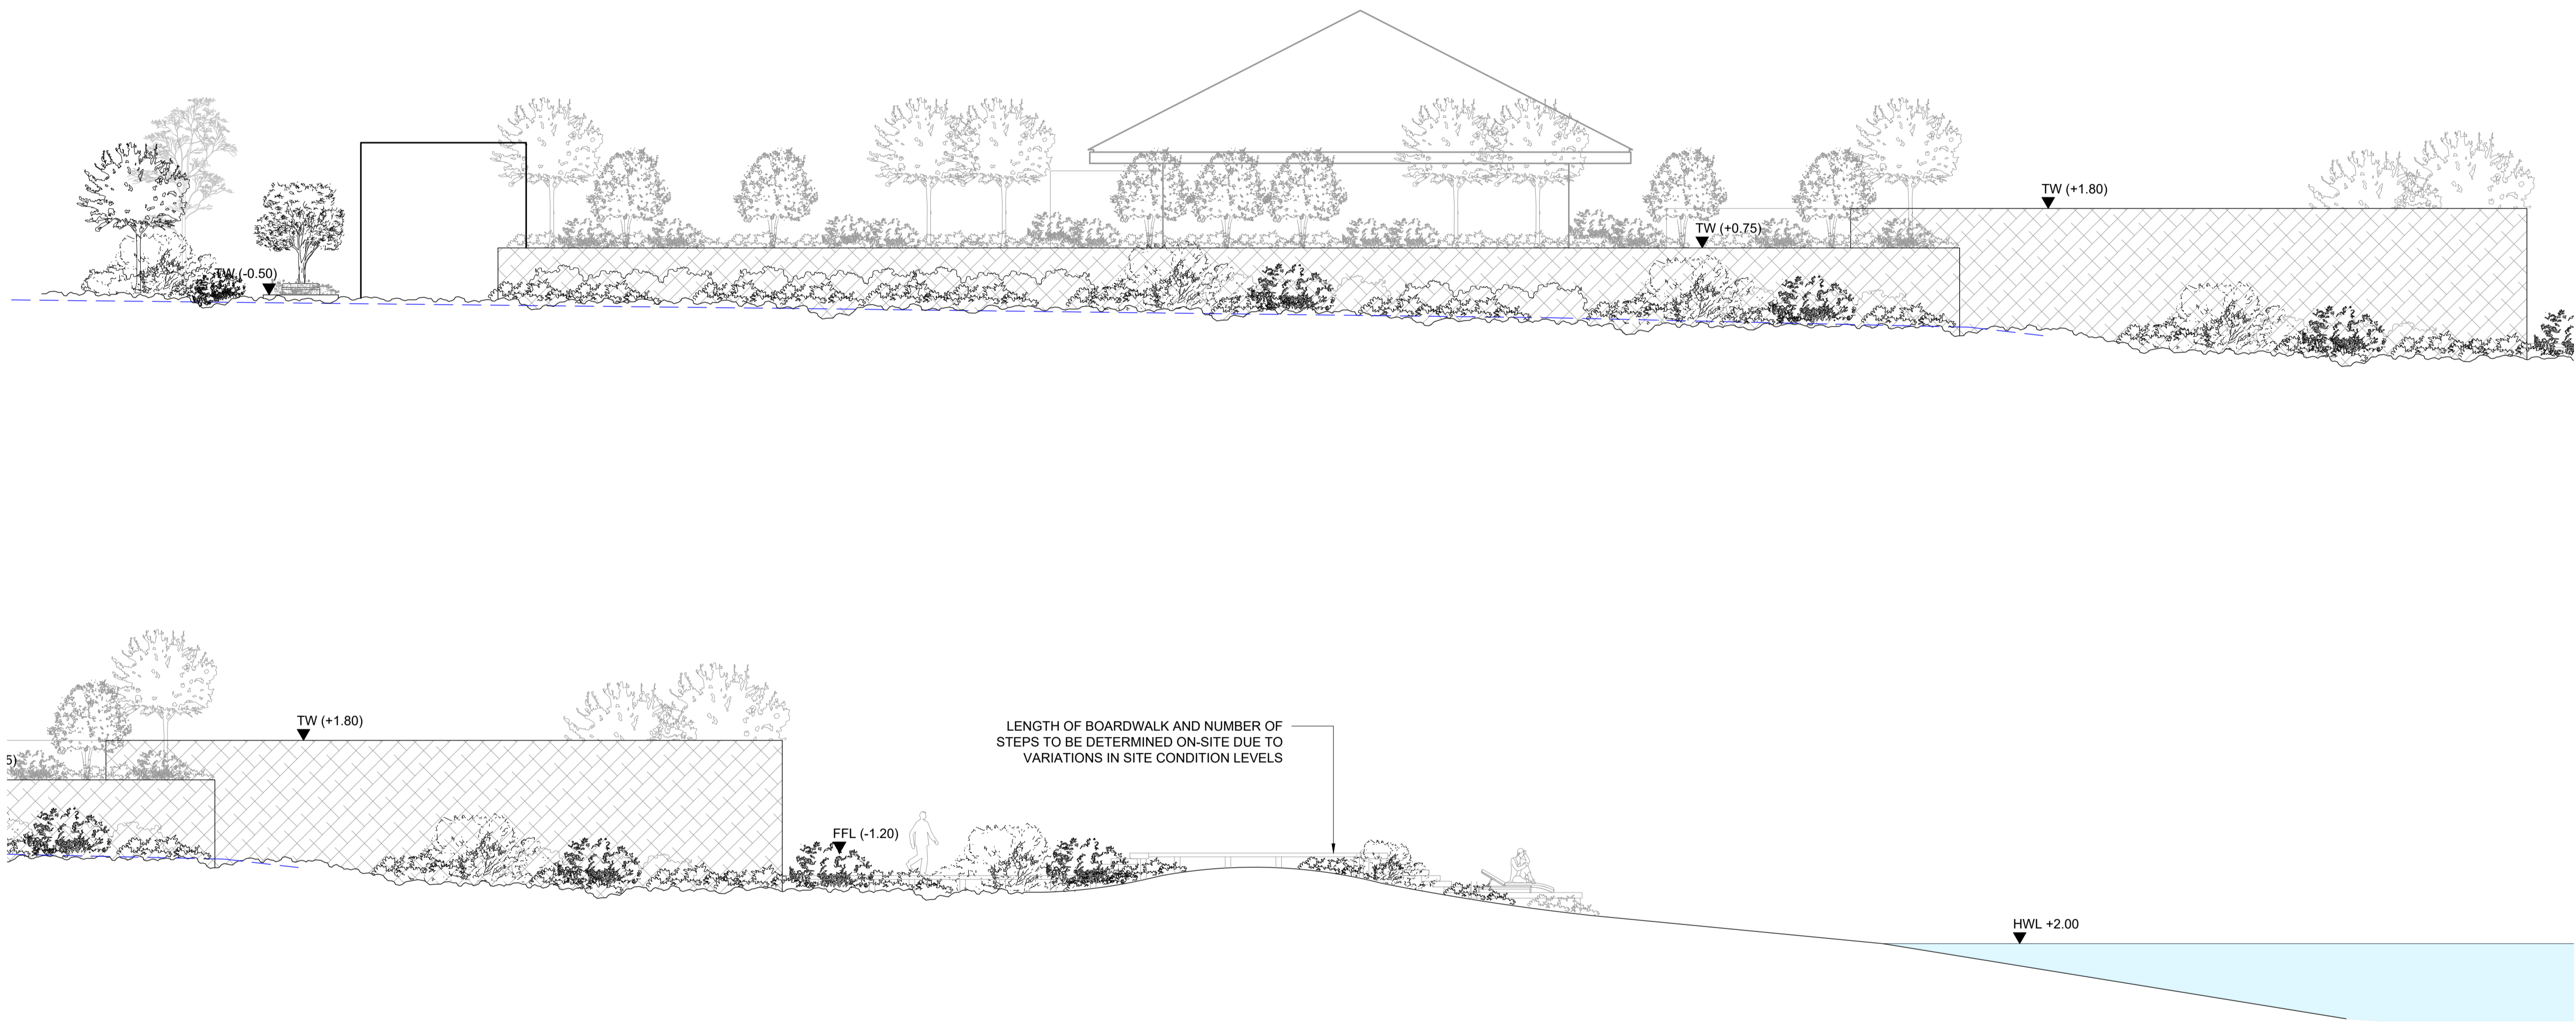

NOTE: FOR DESIGN INTENT REFER TO AIS0692-GRA-SB-11-PREFABRICATED COMPONENTS

grant associates
 Landscape Architecture, Urban Design, Creative Ecology
 67 Tras Street Singapore 079006
 Tel: +65 6221 3596, Fax: +65 6221 4272
 Email: info@grant-associates.com.sg

CLIENT
IDCC International Design & Consultant Company
 The Eighteen Tower | Lusail City, State of Qatar | P.O.Box: 202267
 T:+974 4429 2220 F:+974 4429 2942 W:www.idcc.com

PROJECT
 Assumption Resort, Seychelles

TITLE
 MOCK UP VILLA
 ELEVATION 01

Scale:	Date:	Drawn:	Checked:	Approved:
1:100	20 MAR 2024	DL	TK	TK
Status:				
LANDSCAPE SCHEMATIC DESIGN				
Drawing Number:				Rev:
692-GRA-MU-DR-L-1400				